

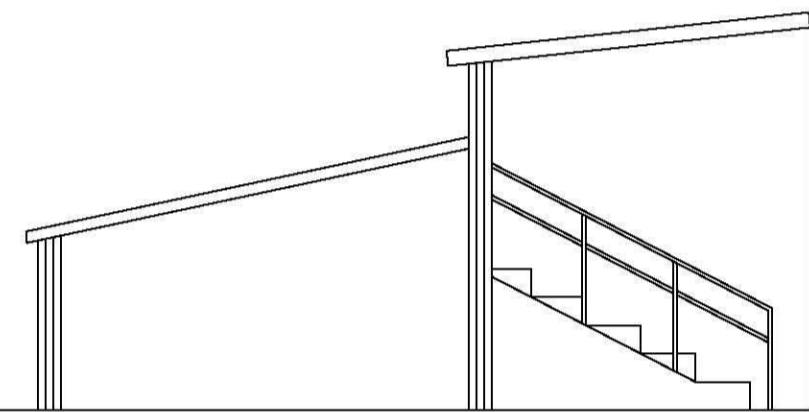
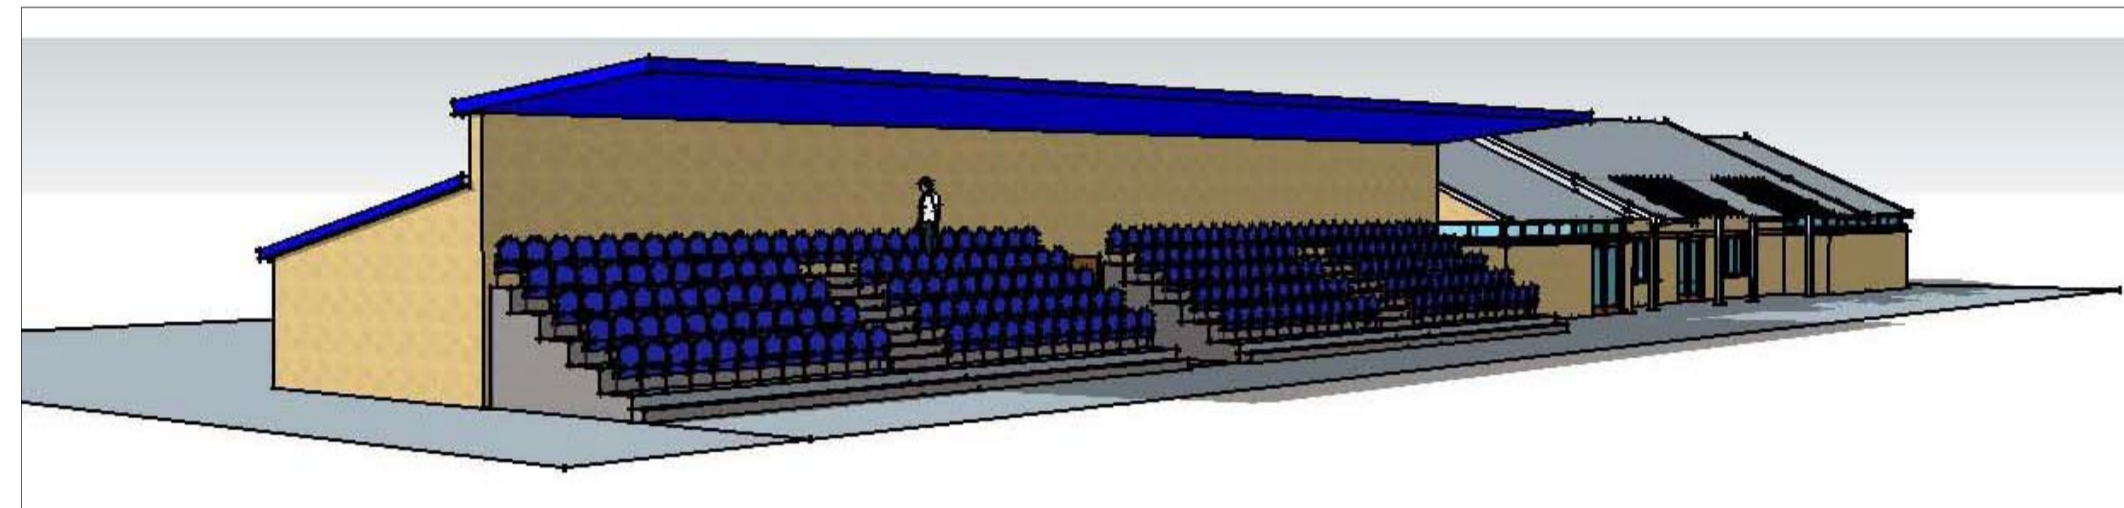



MATLOCK TOWN FOOTBALL CLUB

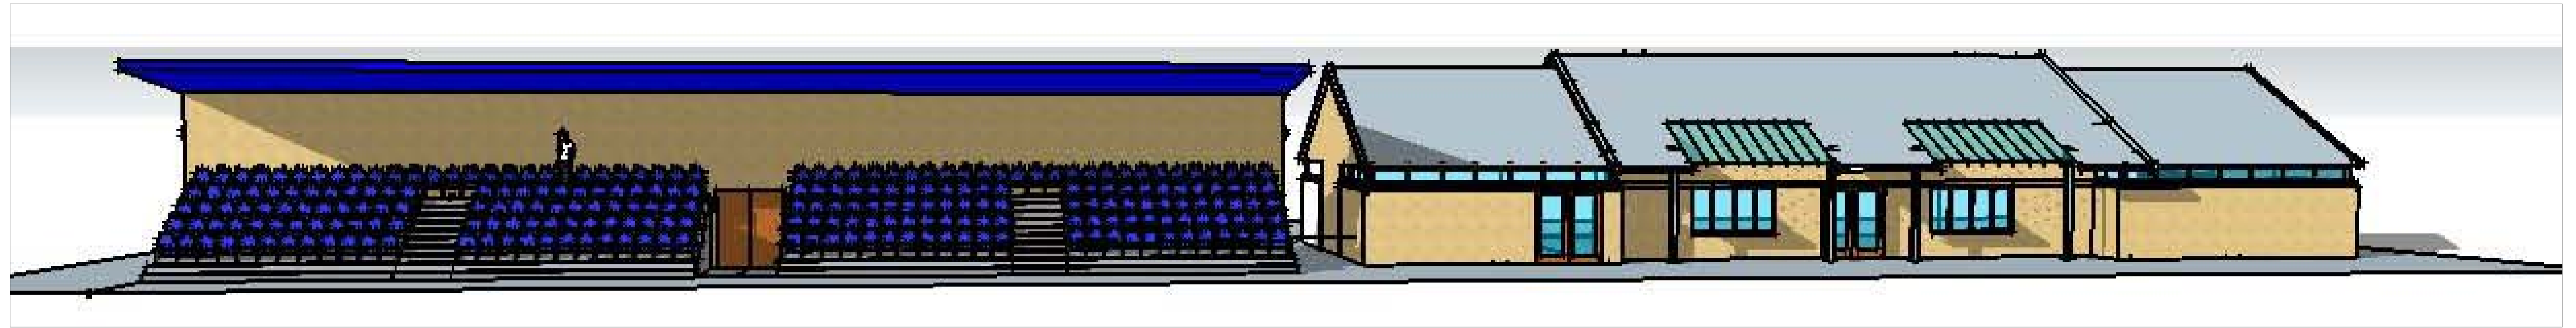




side elevation/section thro' stand & changing rooms

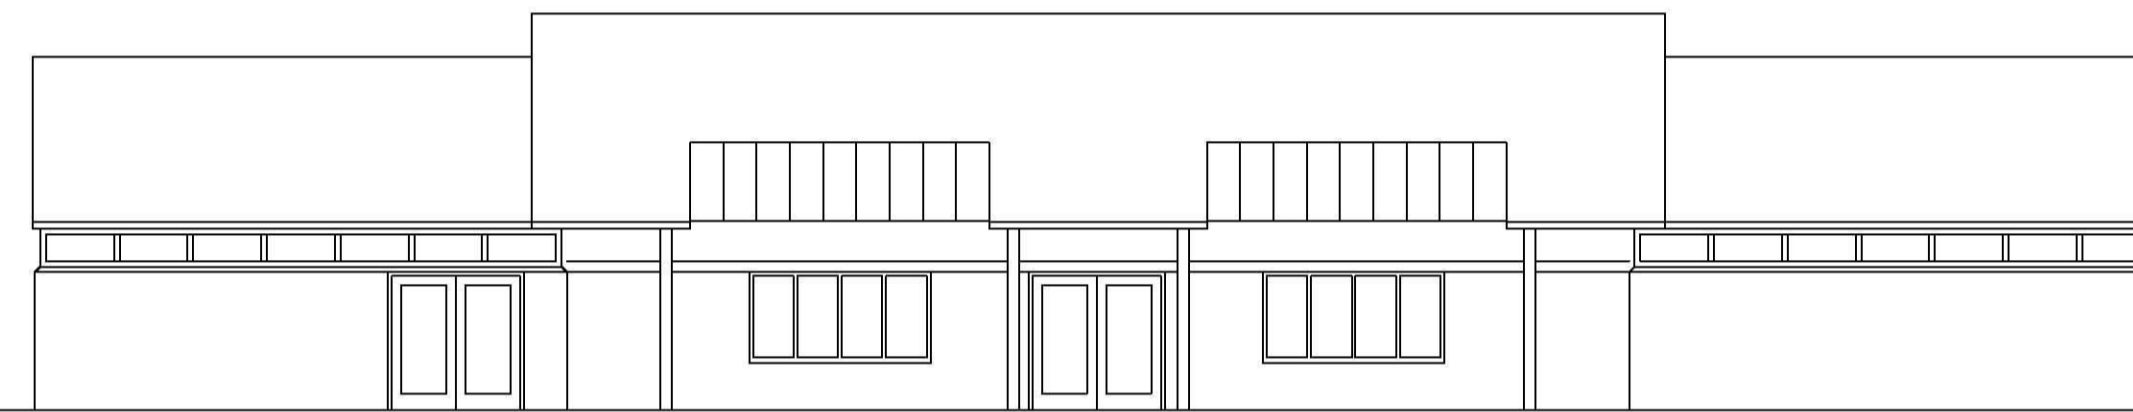

front elevation of pavilion (windows and doors incomplete)

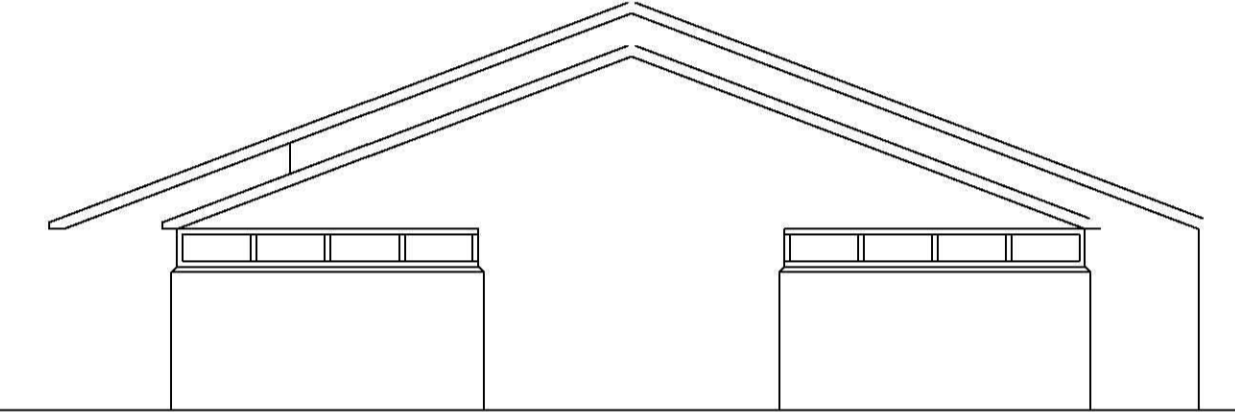

end elevation of pavilion

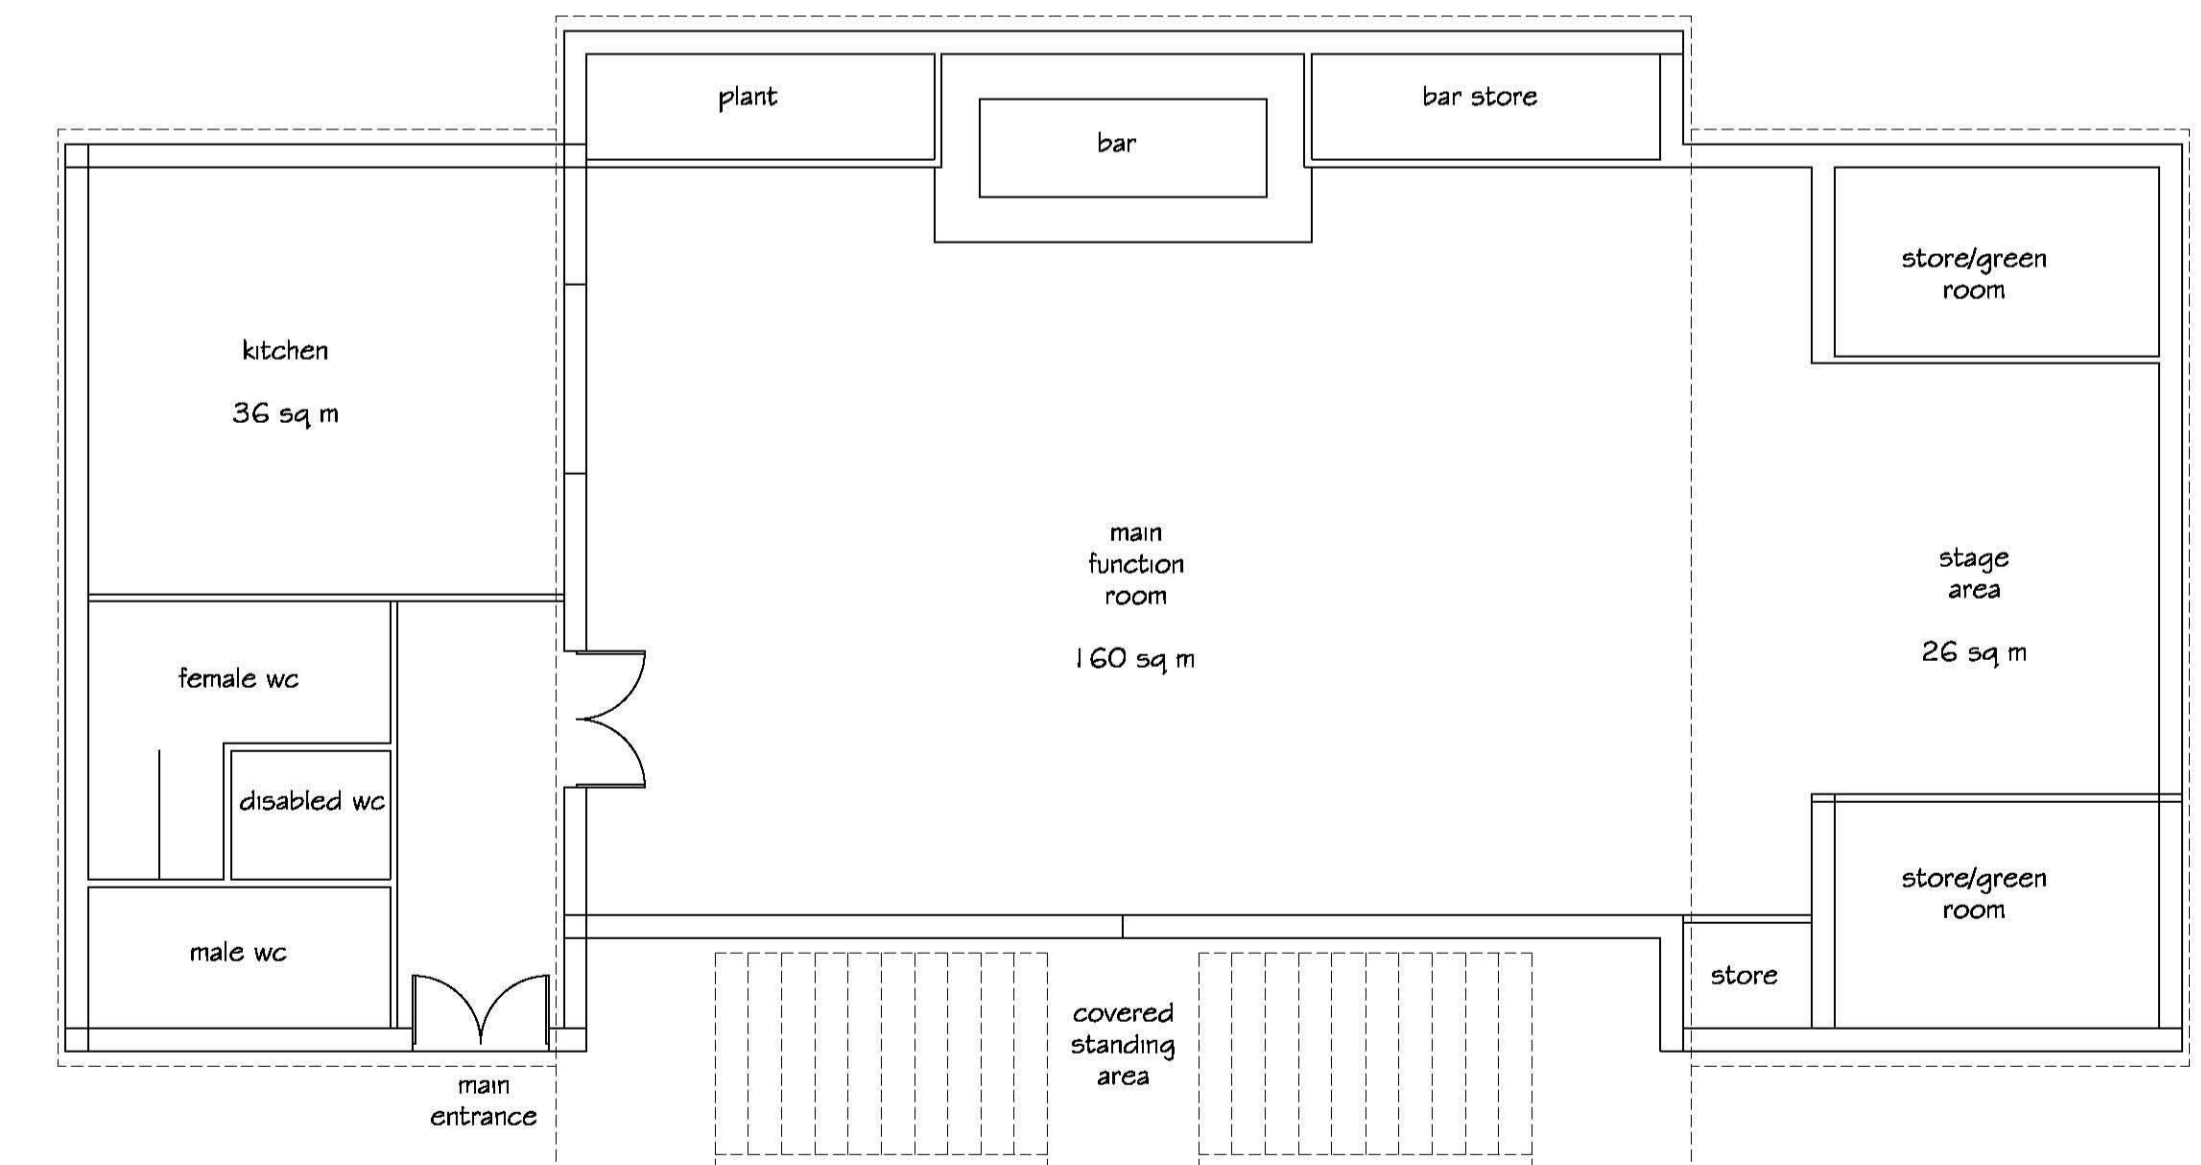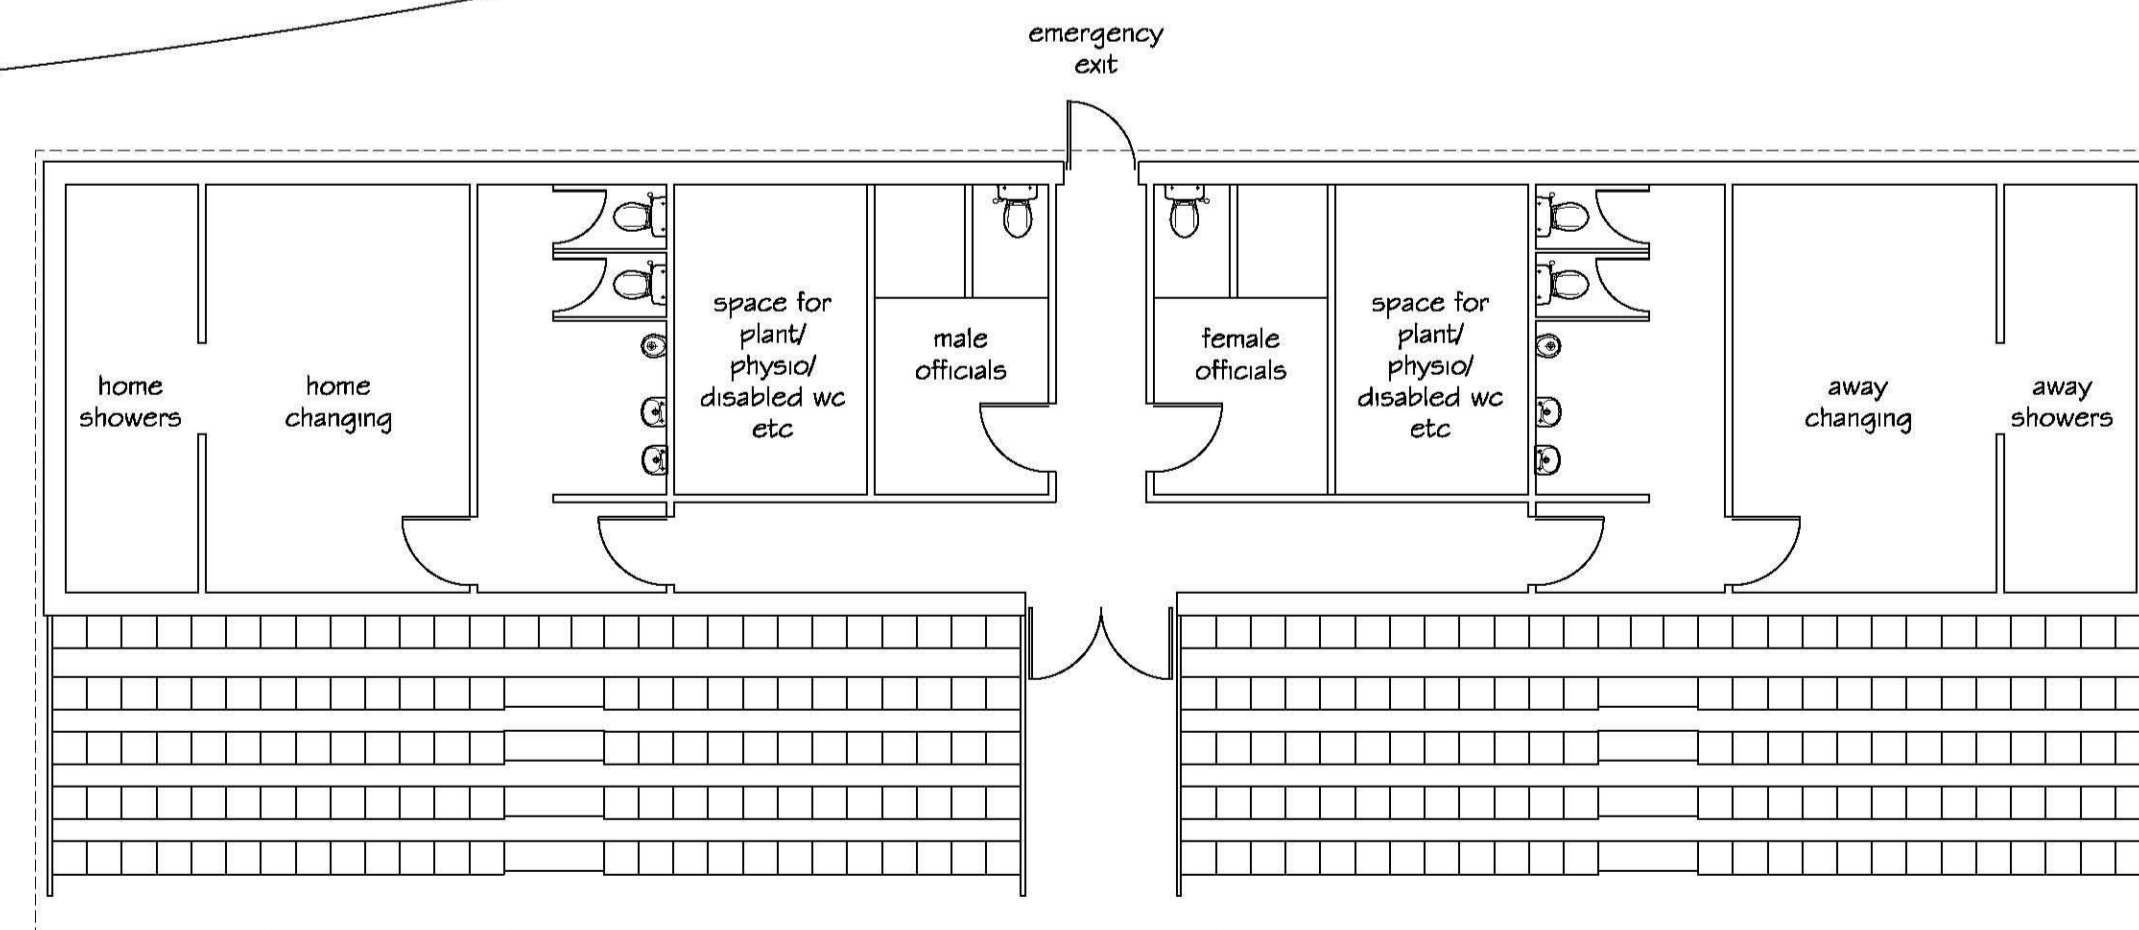 

Scale 1:100 at A1